



GROVE PARK

SELLINDGE



Quinn
Homes








Quinn Homes

**Quinn Homes are one of
Kent's leading developers of
outstanding new homes.**

With 25 years experience, Quinn Homes have consistently delivered exemplary projects across the county.

As part of our ethos, we support the communities in which we develop, funding local projects and providing new facilities.



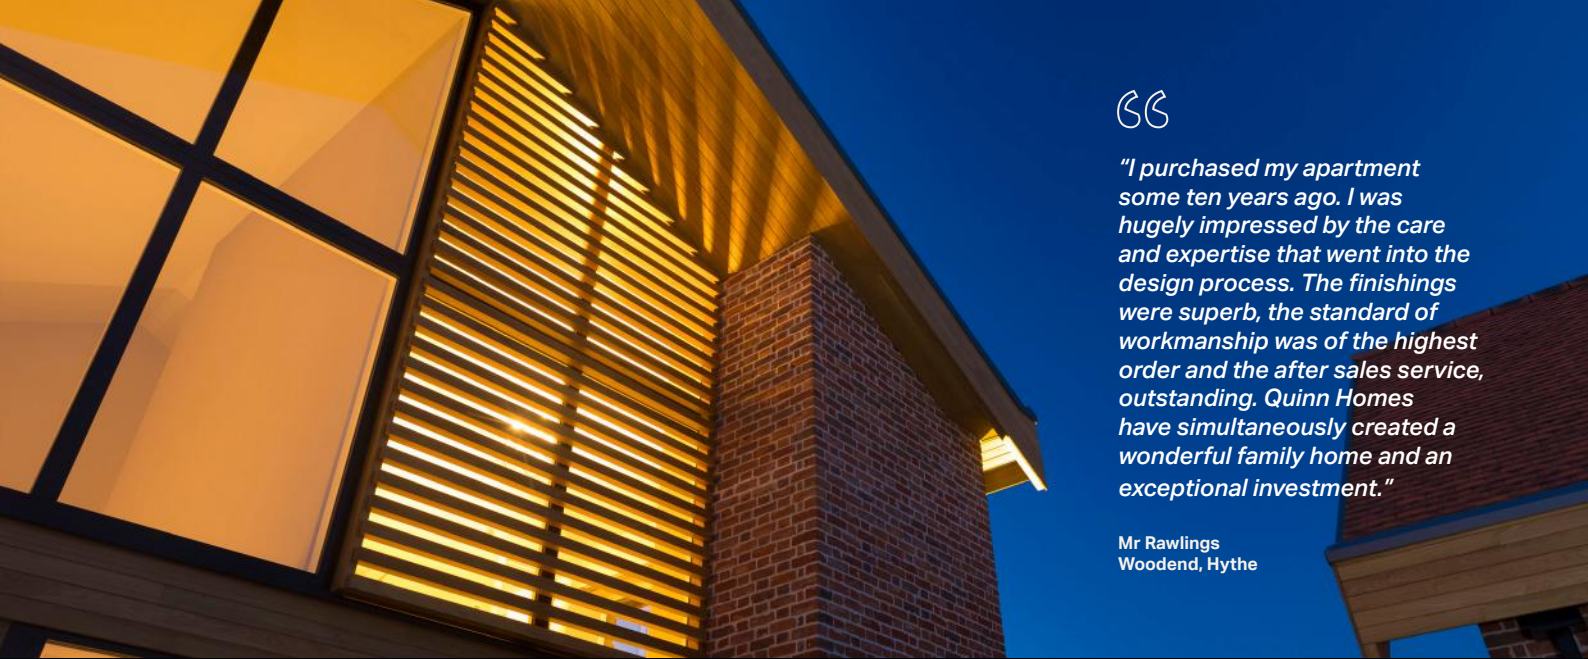

CC

"I purchased my apartment some ten years ago. I was hugely impressed by the care and expertise that went into the design process. The finishings were superb, the standard of workmanship was of the highest order and the after sales service, outstanding. Quinn Homes have simultaneously created a wonderful family home and an exceptional investment."

Mr Rawlings
Woodend, Hythe

Each new home is built to exacting standards and signed off by a director of Quinn Homes to ensure that the pride our experienced and professional team have is reflected in all we do.

Quinn Homes are committed to industry leading levels of aftercare backed by a building warranties demonstrating our commitment to you and your new home.



Evening Standard New Homes
Awards 2021

Awarded for Best Family Home



Best Small
Housebuilder

Winner



Best Small
Housebuilder


Winner




**DISCOVER SUSTAINABLE
LIVING WITH OUR HIGHLY
ENERGY-EFFICIENT HOMES**



**EPC 'A' RATED
DEVELOPMENT**

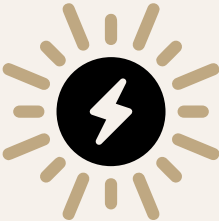

**SOLAR
TECHNOLOGY**

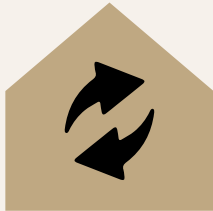


**ENERGY
EFFICIENCY
BUILT IN**



**ONLY 2% OF NEW
HOMES HAVE
THIS RATING**



**AIR SOURCE
HEAT PUMPS**

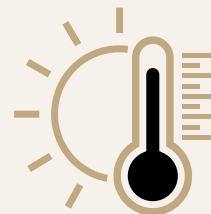


**HIGHLY EFFICIENT
INSULATION**



MASTERPLAN

- 1 Allotments
- 2 Wetland
- 3 Recreation grounds including a play area and play equipment
- 4 Self-build homes
- 5 2, 3 & 4 bed homes
- 6 Ashford Road and site entrance
- 7 Pedestrian link to Swan Lane

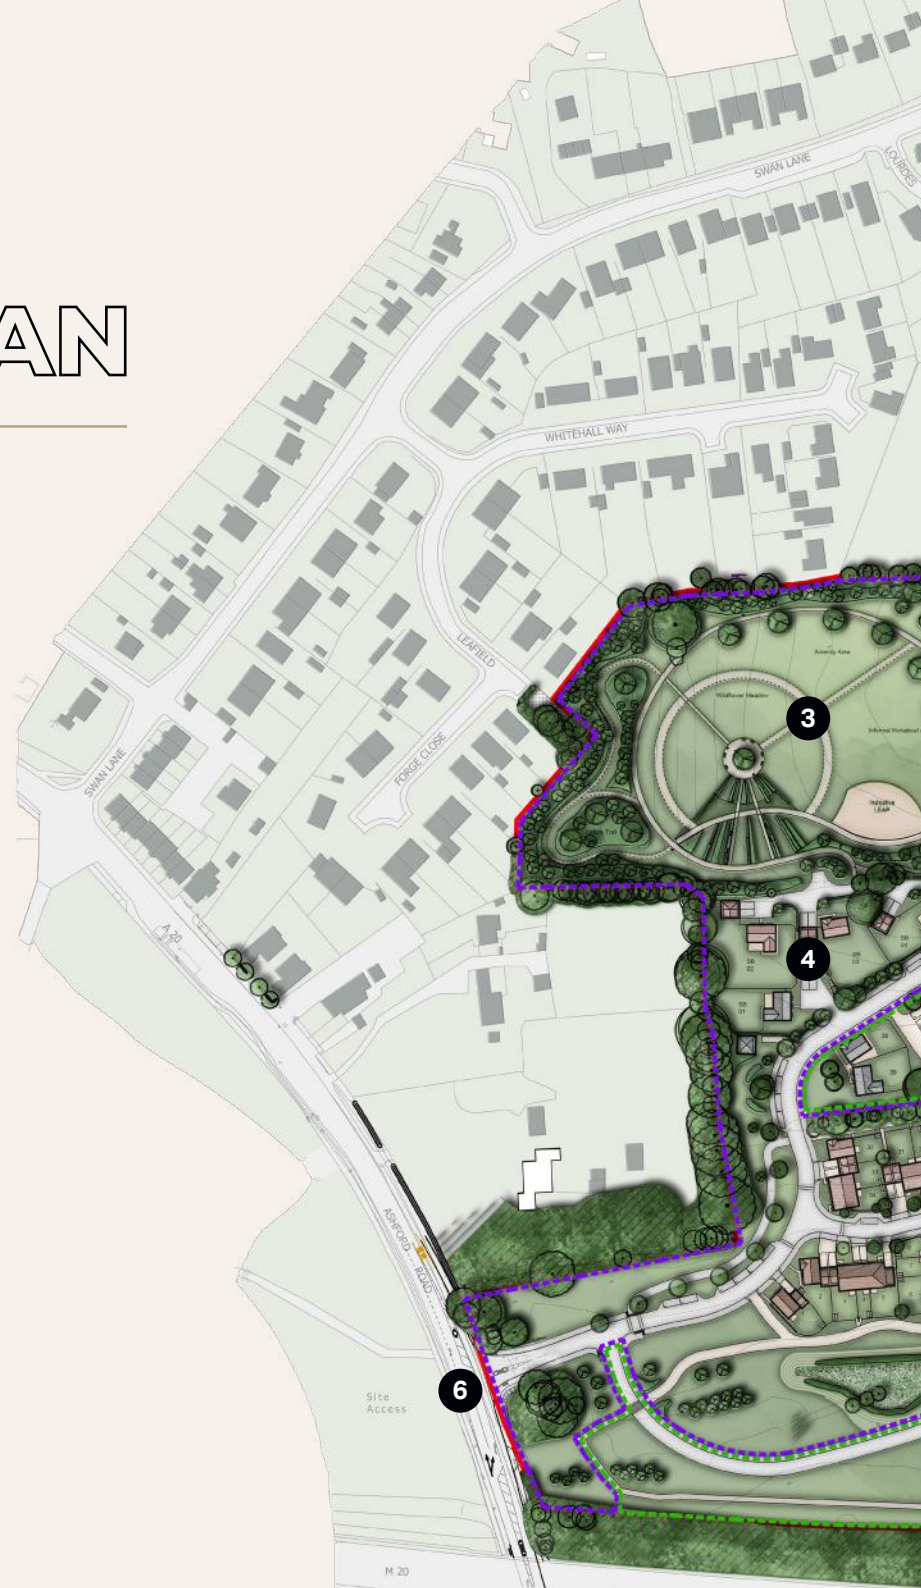





SITE PLAN

TWO BEDROOMS



The Smeeth

Plots: 6 & 7



The Mersham

Plots: 4, 17, 18 & 30

THREE BEDROOMS



The Evegate

Plots: 1, 9, 16, 20, 27 & 28



The Elmsted

Plots: 3, 5, 10, 11, 21, 22, 23, 24, 25, 26, 29, 31, 33 & 34

FOUR BEDROOMS



The Appledore

Plots: 2, 8, 13, 19 & 32



The Aldington

Plots: 12 & 15



The Brabourne

Plot: 14





THE EVEGATE

Detached

PLOTS:

1


9

16

20



GROUND FLOOR

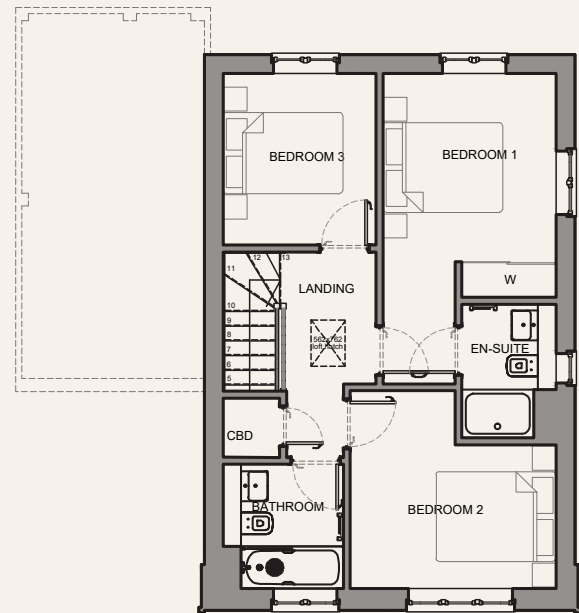

FIRST FLOOR

Notes:

Plots 16 & 20 are linked detached

Plots 1, 9, 16 & 20 each have a carport and 1 additional parking space



Indicative Image of The Evegata

Kitchen	3.22m (10'7") x 3.28m(10'9")
Living	5.55m (18'2") x 5.29m (17'4") max
WC	0.9m (3'0") x 2.07m (6'9")
Bedroom 1	3.43m (11'3") x 4.14m (13'7") max
Bedroom 2	2.88m (9'5") x 4.33m (14'2") max

Bedroom 3	2.55m (8'4") x 2.94m (9'8")
Bathroom	2m (6'6") x 2.07m (6'9")
Ensuite	1.57m (5'1") x 2.25m (7'4") max

Total Area	93.8 sq.m (1010 sq.ft)
-------------------	------------------------


THE EVEGATE

Semi-Detached


PLOTS:

27

28

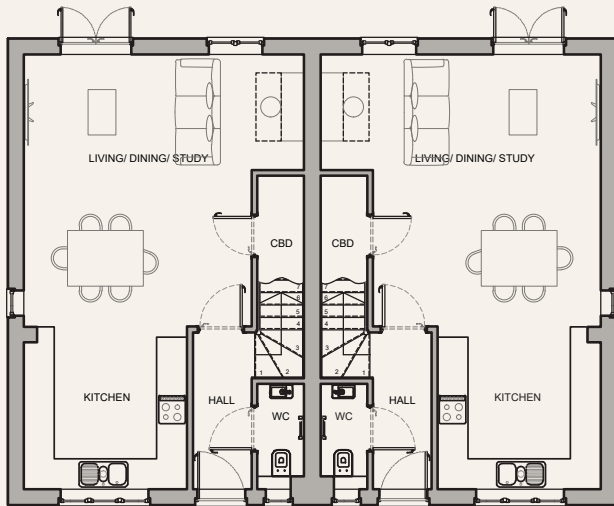

GROUND FLOOR

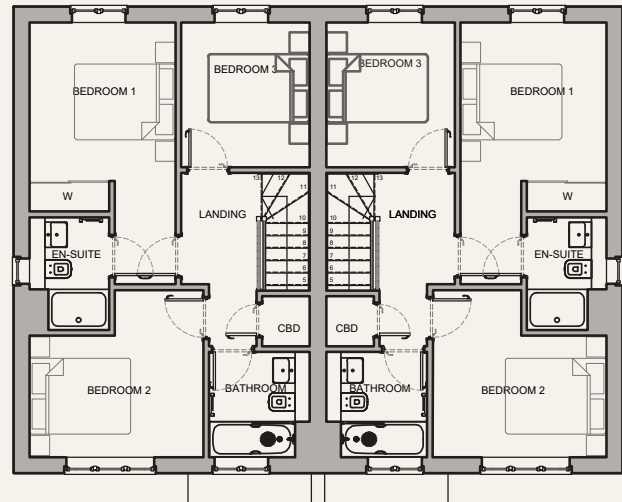

FIRST FLOOR

Notes:

Plots 27 & 28 each have a garage and two additional parking spaces



Indicative Image of The Evegata

Kitchen	3.22m (10'7") x 3.28m(10'9")
Living	5.55m (18'2") x 5.29m (17'4") max
WC	0.9m (3'0") x 2.07m (6'9")
Bedroom 1	3.43m (11'3") x 4.14m (13'7") max
Bedroom 2	2.88m (9'5") x 4.33m (14'2") max

Bedroom 3	2.55m (8'4") x 2.94m (9'8")
Bathroom	2m (6'6") x 2.07m (6'9")
Ensuite	1.57m (5'1") x 2.25m (7'4") max

Total Area	93.8 sq.m (1010 sq.ft)
-------------------	------------------------

THE APPLEDORE

Detached

PLOTS:


2

8


13

19

32

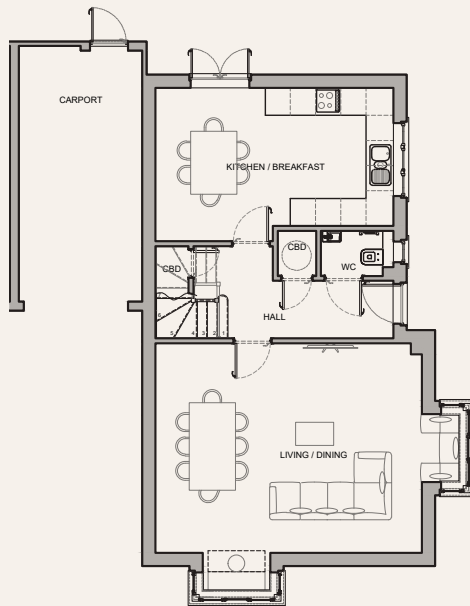

GROUND FLOOR

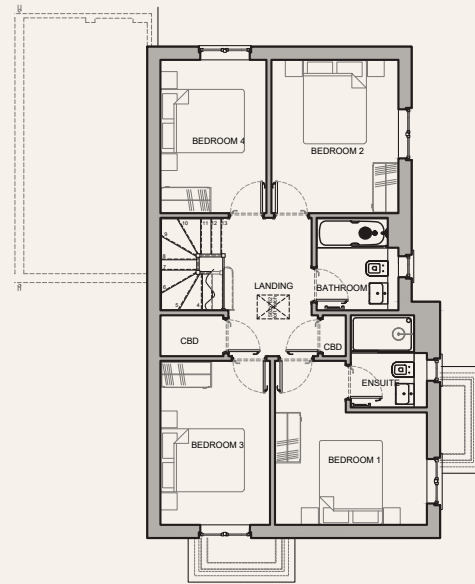

FIRST FLOOR

Notes:

Plot 2 is brick, whilst plots 8, 13, 19 and 32 are brick and weatherboard

Plots 2, 19 & 32 are linked detached

Plots 2, 8, 13, 19 & 32 each have a car port and one additional parking space



Indicative Image of The Appledore

Kitchen	5.54m (18'2") x 2.91m (9'6") max
Living	6.22m (20'5") x 3.18m (10'5")
WC	1.72m (5'7") x 0.98m (3'2")
Bedroom 1	4.53m (14'10") x 2.98m (9'9") max
Bedroom 2	3.42m (11'2") x 3.18m (10'5")

Bedroom 3	2.68m (8'9") x 3.18m (10'5")
Bedroom 4	3.62m (11'9") x 2.25m (7'4")
Bathroom	2m (6'6") x 2.07m (6'9")
Ensuite	1.95m (6'4") x 2.8m (9'2") max
Total Area	131.7 sq.m (1418 sq.ft)

THE ELMSTED

End Terrace


PLOTS:

3


5

29

31

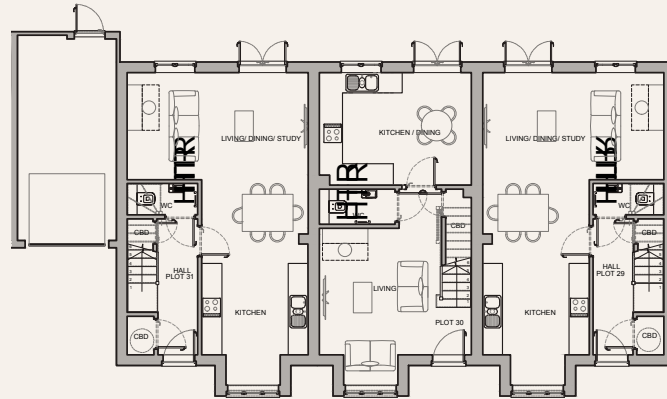

GROUND FLOOR

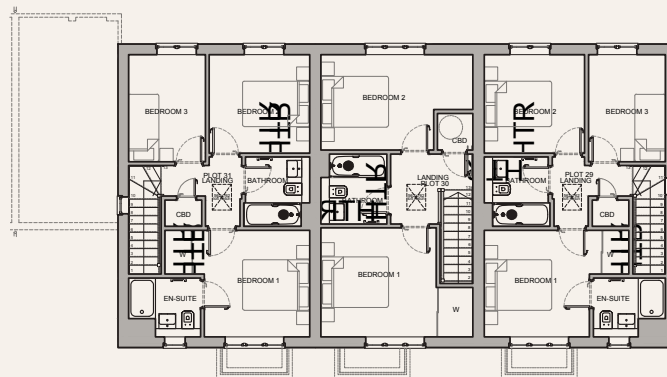

FIRST FLOOR

Notes:

Plot 3 is a linked end of terrace

Plots 3 & 5 each have a carport and one additional parking space

Plots 29 & 31 each have a garage and two additional parking spaces

The mid-terrace on this row is The Mersham house type – plots 4 & 30



Indicative Image of The Elmsted

Kitchen	3.15m (10'4") x 4.16m (13'7") max
Living	5.36m (17'7") x 5.08m (16'8") max
WC	2.09m (6'10") x 0.9m (2'11")
Bedroom 1	4.26m (13'11") x 3.16m (10'4") max
Bedroom 2	2.97m (9'9") x 2.91m (9'6")

Bedroom 3	2.27m (7'5") x 3.28m (10'9")
Bathroom	1.89m (6'2") x 2.06m (6'9")
Ensuite	1.74m (5'8") x 2.13m (6'11")

Total Area	90.4 sq.m (973 sq.ft)
-------------------	-----------------------

THE ELMSTED

Semi-Detached

PLOTS:

10

11

21

22

23


24

25


26

33

34

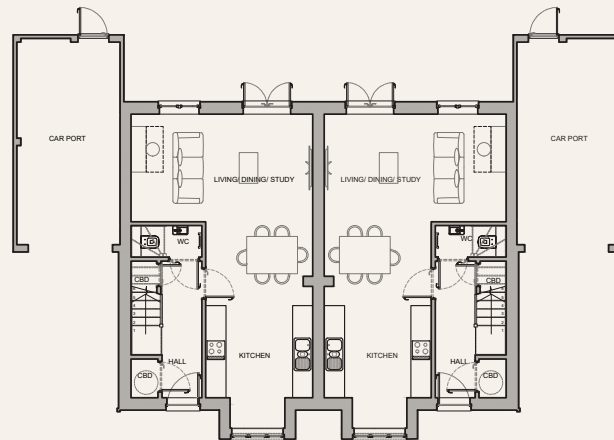

GROUND FLOOR

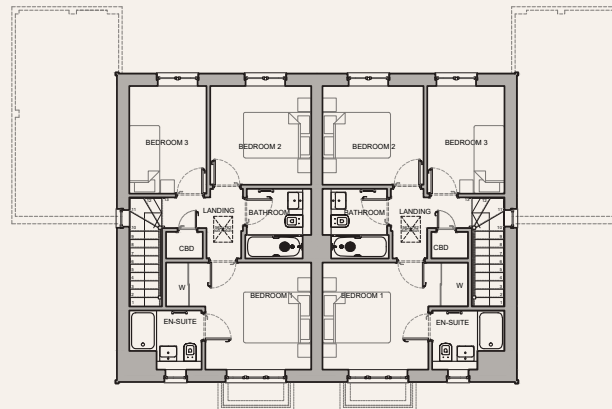

FIRST FLOOR

Notes:

Plot 33 is a linked semi-detached

Plots 10, 11 & 34 each have a carport and one additional parking space

Plots 21, 22, 23, 24, 25, 26 & 33 each have a garage and two additional parking spaces



Indicative Image of The Elmsted

Kitchen 3.15m (10'4") x 4.16m (13'7") max

Living 5.36m (17'7") x 5.08m (16'8") max

WC 2.09m (6'10") x 0.9m (2'11")

Bedroom 1 4.26m (13'11") x 3.16m (10'4") max

Bedroom 2 2.97m (9'9") x 2.91m (9'6")

Bedroom 3 2.27m (7'5") x 3.28m (10'9")

Bathroom 1.89m (6'2") x 2.06m (6'9")

Ensuite 1.74m (5'8") x 2.13m (6'11")

Total Area 90.4 sq.m (973 sq.ft)


THE SMEETH

Semi-Detached


PLOTS:

6

7

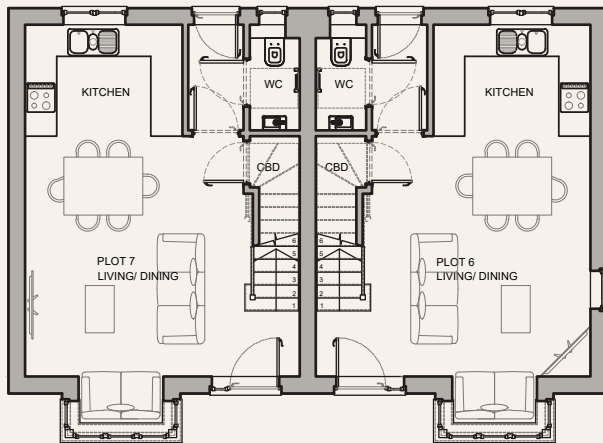

GROUND FLOOR

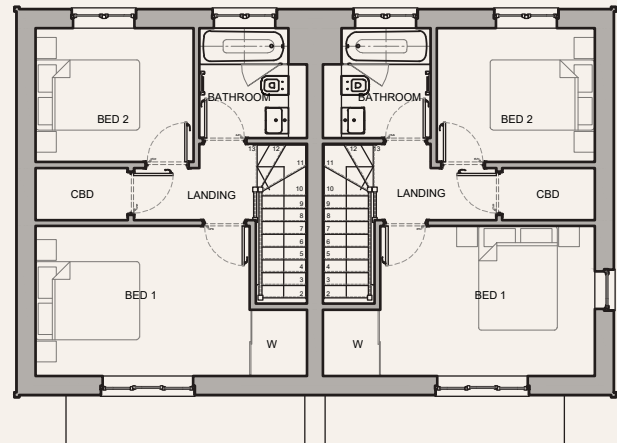

FIRST FLOOR

Notes:

Plots 6 & 7 each have two parking spaces



Indicative Image of The Smeeth

Kitchen	4.14m (13'7") x 2.91m (9'6") max
Living	5.2m (17'0") x 4.64m (15'2")
WC	0.95m (3'1") x 2m (3'5")
Bedroom 1	5.2m (17'0") x 2.87m (9'5") max

Bedroom 2	3.02m (9'11') x 2.56m (8'5")
Bathroom	2.06m (6'9") x 2.2m (7'2")

Total Area	70.6sq.m (760sq.ft)
-------------------	---------------------


THE ALDINGTON

Detached


PLOTS:

12

15

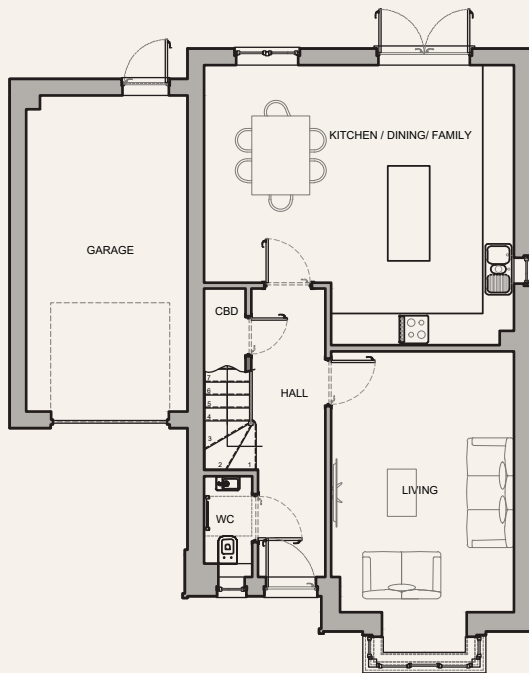

GROUND FLOOR

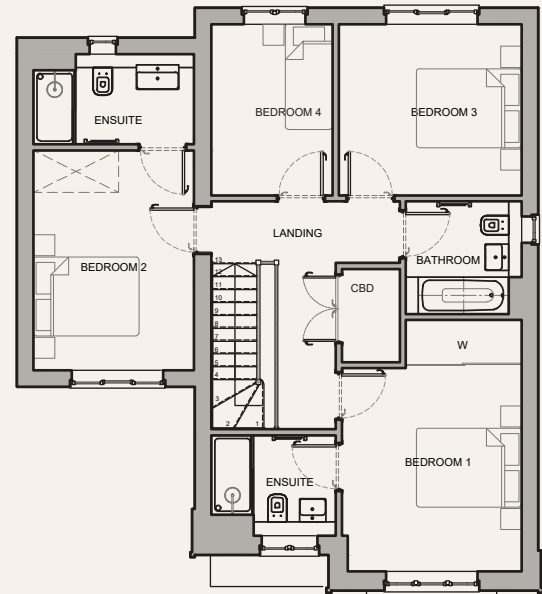

FIRST FLOOR

Notes:

Plots 12 & 15 each have a garage and two additional parking spaces



Indicative Image of The Aldington

Kitchen	5.88m (19'3") x 5.31m (17'5") max
Living	3.47m (11'4") x 5.7m (18'9") max
WC	0.9m (3'0") x 2m (6'6")
Bedroom 1	3.41m (11'2") x 4.77m (15'7") max
Bedroom 2	3.04m (9'11") x 4.17m (13'8")
Bedroom 3	3.47m (11'4") x 3.25m (10'7")


Bedroom 4	2.3m (7'6") x 3.25m (10'7")
Bathroom	2.2m (7'2") x 2.13 (7'0")
Ensuite 1	2.36m (7'8") x 2m (6'6")
Ensuite 2	3.03m (9'11") x 1.71 (5'7")

Total Area	138.3 sq.m (1489 sq.ft)
-------------------	-------------------------


THE BRABOURNE

Detached

PLOTS: **14**

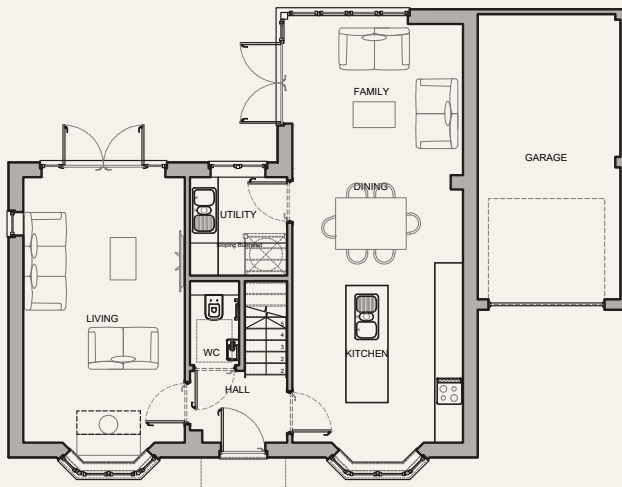

GROUND FLOOR

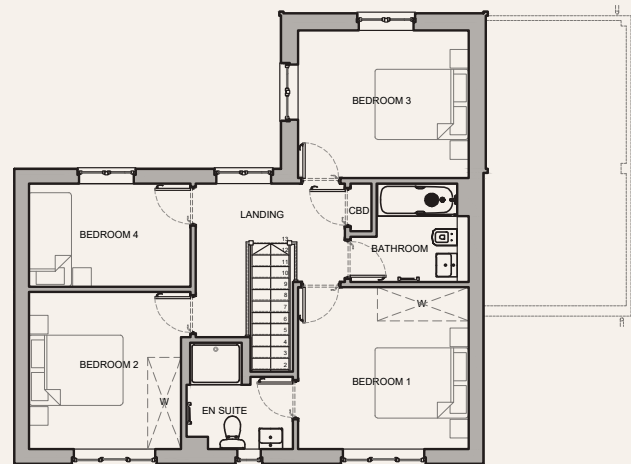

FIRST FLOOR

Notes:

Plot 14 has a garage and two additional parking spaces



Indicative Image of The Brabourne

Kitchen	3.63m (11'11") x 4.24m (13'11") max
Living	3.44m (11'3") x 6.07m (19'11") max
Family/Dining	3.63m (11'11") x 5.27m (17'3")
Utility	2.06m (6'9") x 2.1m (6'10") max
WC	1.05m (3'5") x 1.79m (5'10")
Bedroom 1	3.63m (11'11") x 3.45m (11'3")
Bedroom 2	3.44m (11'3") x 3.34m (10'11")

Bedroom 3	3.63m (11'11") x 3.14m (10'3")
Bedroom 4	3.44m (11'3") x 2.19m (7'2")
Bathroom	2.52m (8'3") x 2.1m (6'10")
Ensuite	1.91m (6'3") x 2.21m (7'5")

Total Area	129.9 sq.m (1399 sq.ft)
-------------------	-------------------------


THE MERSHAM

Mid-Terrace


PLOTS:

4

30

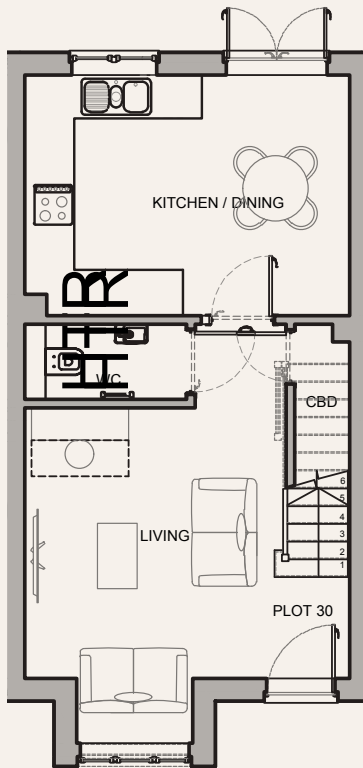

GROUND FLOOR

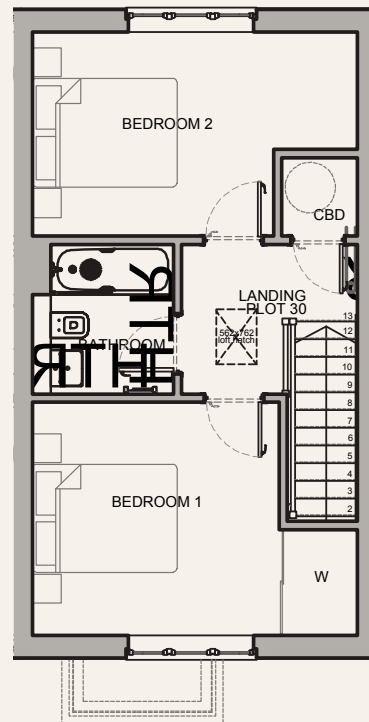

FIRST FLOOR

Notes:

Plots 4 & 30 each have two parking spaces



Indicative Image of The Mersham

Kitchen	4.5m (14'9") x 3.33m (10'11") max
Living	4.5m (14'9") x 4.62m (15'2") max
WC	2.24m (7'4") x 1.04m (3'5")
Bedroom 1	4.5m (14'9") x 3.23m (10'7") max

Bedroom 2	4.5m (14'9") x 2.82m (9'3") max
Bathroom	1.95m (6'4") x 2.07m (6'9")

Total Area	73.2 sq.m (788 sq.ft)
-------------------	-----------------------


THE MERSHAM

Semi-Detached


PLOTS:

17

18

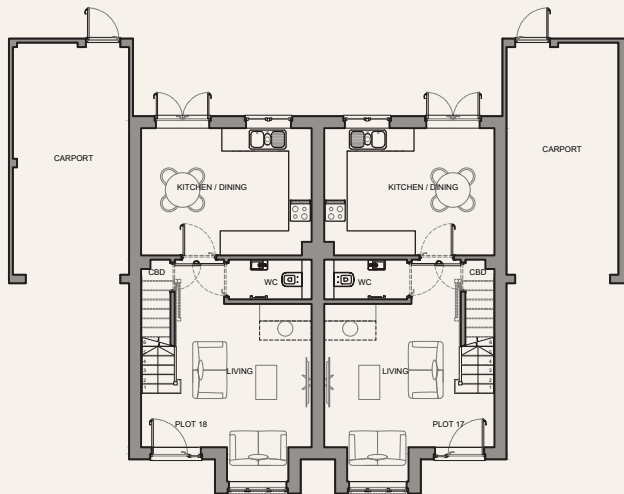

GROUND FLOOR

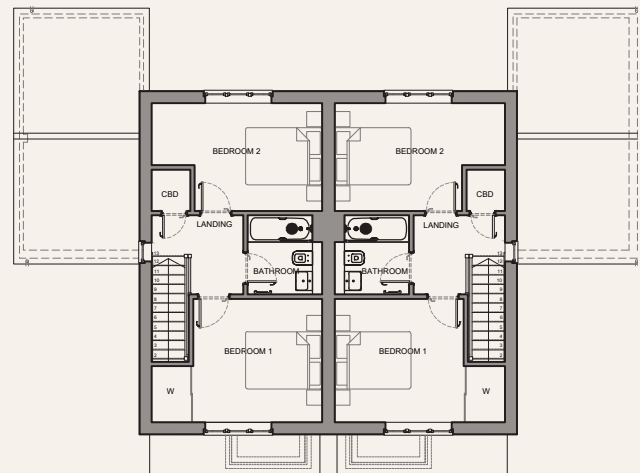

FIRST FLOOR

Notes:

Plot 17 is linked-detached

Plots 17 & 18 each have a carport and one additional parking space



Indicative Image of The Mersham

Kitchen	4.5m (14'9") x 3.33m (10'11") max
Living	4.5m (14'9") x 4.62m (15'2") max
WC	2.24m (7'4") x 1.04m (3'5")
Bedroom 1	4.5m (14'9") x 3.23m (10'7") max

Bedroom 2	4.5m (14'9") x 2.82m (9'3") max
Bathroom	1.95m (6'4") x 2.07m (6'9")

Total Area	73.2 sq.m (788 sq.ft)
-------------------	-----------------------



SPECIFICATION

KITCHENS

Contemporary designed kitchen with fitted wall and base units

Soft close hinges to cabinet doors

Stainless steel sink

Integrated electric oven, induction hob and extractor

Integrated combination microwave oven

Natural stone quartz worktops with splashback

Integrated fridge/ freezer

Integrated dishwasher

Integrated washer/dryer

Low voltage recessed downlights to kitchen area

Under pelmet feature lighting

Porcelanosa tiled floor

Appliances by Samsung (Washer Dryer from Hoover)

BEDROOMS

Fully fitted carpet

TV/FM and telecom point (master bedroom only)

BATHROOMS / ENSUITES

Glass shower screen

Designer taps and thermostatic shower mixer unit

Porcelanosa ceramic tiling

Low voltage recessed downlights

Shaver socket

Extractor ventilation

Heated towel rail

Sanitaryware by Roca

LIVING AREA

Media plate providing TV/FM aerial, telecom, satellite and power points

EXTERNAL FINISHES

Rear garden turfed with patio area

Fully fenced to all sides

Outside light and tap point

INTERIOR FINISHES

White finished internal doors

Polished chrome door furniture

White painted feature profile skirting and architraves

Matt emulsion paint finish to walls and ceilings


SECURITY

Entrance door with spyhole and 5 lever deadlock

Mains supply smoke and heat detector/s

WARRANTIES

Each house is backed by a 10-year insurance backed building defects guarantee

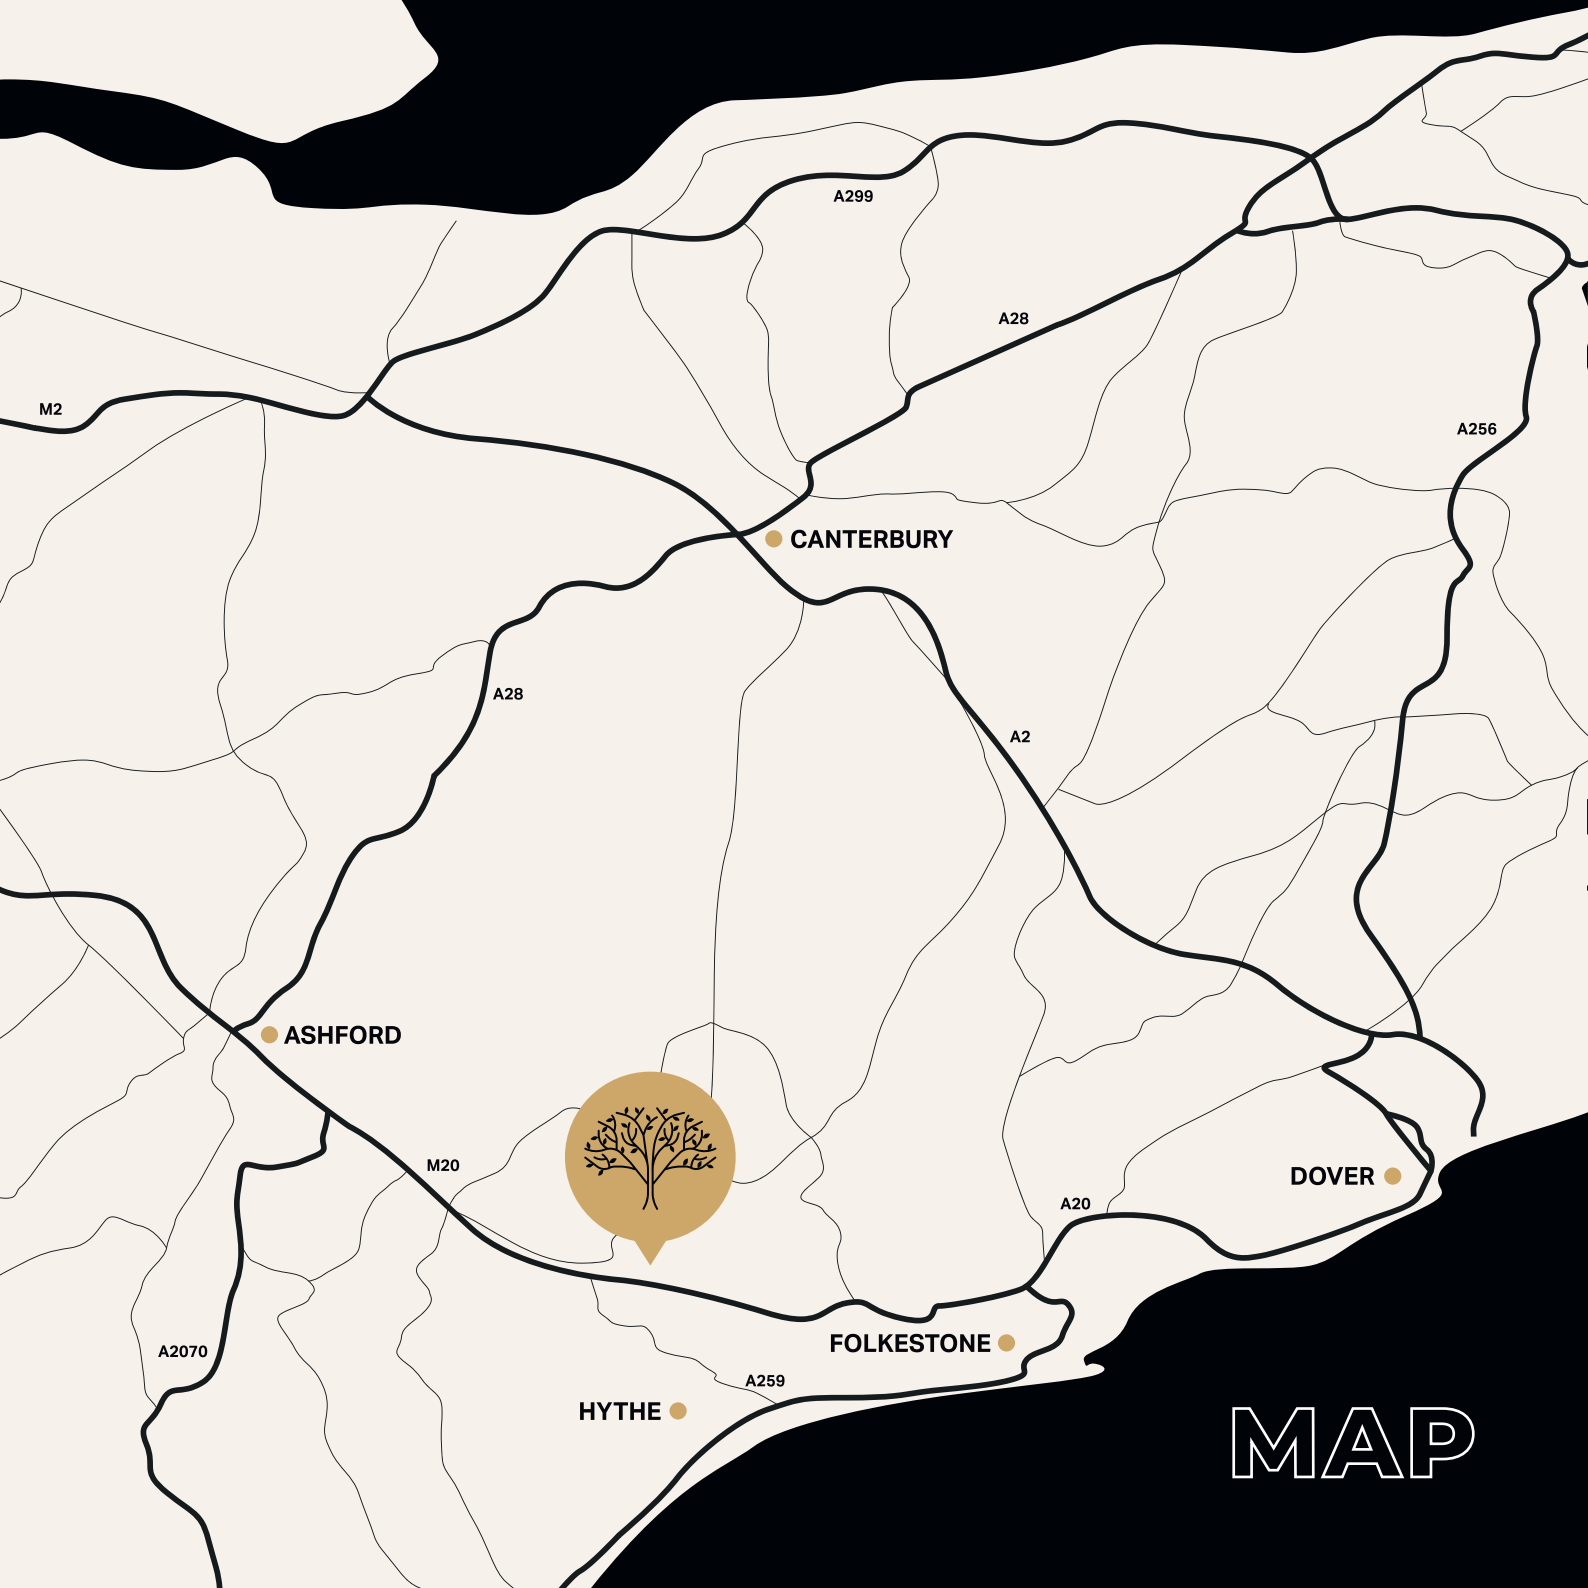

A299

A28

A256

M2

● CANTERBURY

A28

A2

● ASHFORD

M20



A20

● DOVER

A2070

● FOLKESTONE

A259

● HYTHE

MAP

SELLINDGE
SPORTS &
SOCIAL CLUB

SELLINDGE
PRIMARY SCHOOL

MEDICAL CENTRE
& VILLAGE HALL

CO-OP
FOODSTORE



M20

MAINLINE RAIL

**GROVE PARK
TN25 6JA**



GROVE PARK

SELLINDGE

Quinn Homes

www.quinn-homes.com

quinnhomes@quinn-homes.com



DISCLAIMER: THE INFORMATION IN THIS DOCUMENT IS INDICATIVE AND IS INTENDED TO ACT AS A GUIDE ONLY AS TO THE FINISHED PRODUCT. ACCORDINGLY, DUE TO QUINN HOMES POLICY OF CONTINUOUS IMPROVEMENT, THE FINISHED PRODUCT MAY VARY FROM THE INFORMATION PROVIDED. THESE PARTICULARS SHOULD NOT BE RELIED UPON AS STATEMENTS OF FACT OR REPRESENTATIONS AND APPLICANTS MUST SATISFY THEMSELVES BY INSPECTION OR OTHERWISE AS TO THEIR CORRECTNESS. THIS INFORMATION DOES NOT CONSTITUTE A CONTRACT OR WARRANTY. GROVE PARK IS A MARKETING NAME AND WILL NOT NECESSARILY FORM PART OF THE APPROVED POSTAL ADDRESS. APPLICANTS ARE ADVISED TO CONTACT QUINN HOMES TO ASCERTAIN THE AVAILABILITY OF ANY PARTICULAR PROPERTY. COMPUTER-GENERATED IMAGES AND PHOTOGRAPHY ARE INDICATIVE ONLY AND SUBJECT TO CHANGE. THE STONEGATE SITE PLAN IS INDICATIVE ONLY AND SUBJECT TO CHANGE. IN LINE WITH OUR POLICY OF CONTINUOUS IMPROVEMENT WE RESERVE THE RIGHT TO ALTER THE LAYOUT, BUILDING STYLE, LANDSCAPING AND SPECIFICATION AT ANY TIME WITHOUT NOTICE. FLOORPLANS SHOWN FOR GROVE PARK ARE FOR APPROXIMATE MEASUREMENTS ONLY. EXACT LAYOUTS AND SIZES MAY VARY. ALL MEASUREMENTS MAY VARY WITHIN A TOLERANCE OF 5%. THE DIMENSIONS ARE NOT INTENDED TO BE USED FOR CARPET SIZES, APPLIANCE SIZES OR ITEMS OF FURNITURE. YOUR ATTENTION IS DRAWN TO THE FACT THAT IT MAY NOT BE POSSIBLE TO PROVIDE THE BRANDED PRODUCTS AS REFERRED TO IN THE SPECIFICATION. IN SUCH CASES, A SIMILAR ALTERNATIVE WILL BE PROVIDED. QUINN HOMES RESERVES THE RIGHT TO MAKE THESE CHANGES AS REQUIRED. A NUMBER OF CHOICES AND OPTIONS ARE AVAILABLE TO PERSONALISE YOUR HOME. CHOICES AND OPTIONS ARE SUBJECT TO TIMEFRAMES, AVAILABILITY AND CHANGE. MAPS ARE NOT TO SCALE AND SHOW APPROXIMATE LOCATIONS ONLY. HOUSES ARE ACQUIRED ON A FREEHOLD BASIS WITH A CONTRIBUTION TO THE MANAGEMENT.